



LOCATION MAP



PREPARED FROM THE OFFICE OF THE:

REPUBLIC OF THE PHILIPPINES
DEPARTMENT OF AGRICULTURE
REGIONAL FIELD OFFICE I
AGUILA ROAD, SEVILLA, SAN FERNANDO CITY, LA UNION

REGIONAL AGRICULTURAL ENGINEERING DIVISION

PROJECT TITLE:

EXTENSION OF FULGOSINO
SWIP CANAL LINING

LOCATION: FULGOSINO, UMINGAN, PANGASINAN

PREPARED BY:

RAYNEL ELIEZER G. LEDDA, ABE
ENGINEER I, RAED

CHECKED & REVIEWED BY:

JOYEENE G. BONGUBUNG, ABE
CHIEF, RAED

RECOMMENDING APPROVAL:

DENVIS I. TACTAC, ABE
CHIEF, RAED

APPROVED:


NESTOR D. DOMENDEN, CESO IV
DIE - REGIONAL EXECUTIVE DIRECTOR

SHEET CONTENTS:

LOCATION MAP

SHEET NO.:

1
7

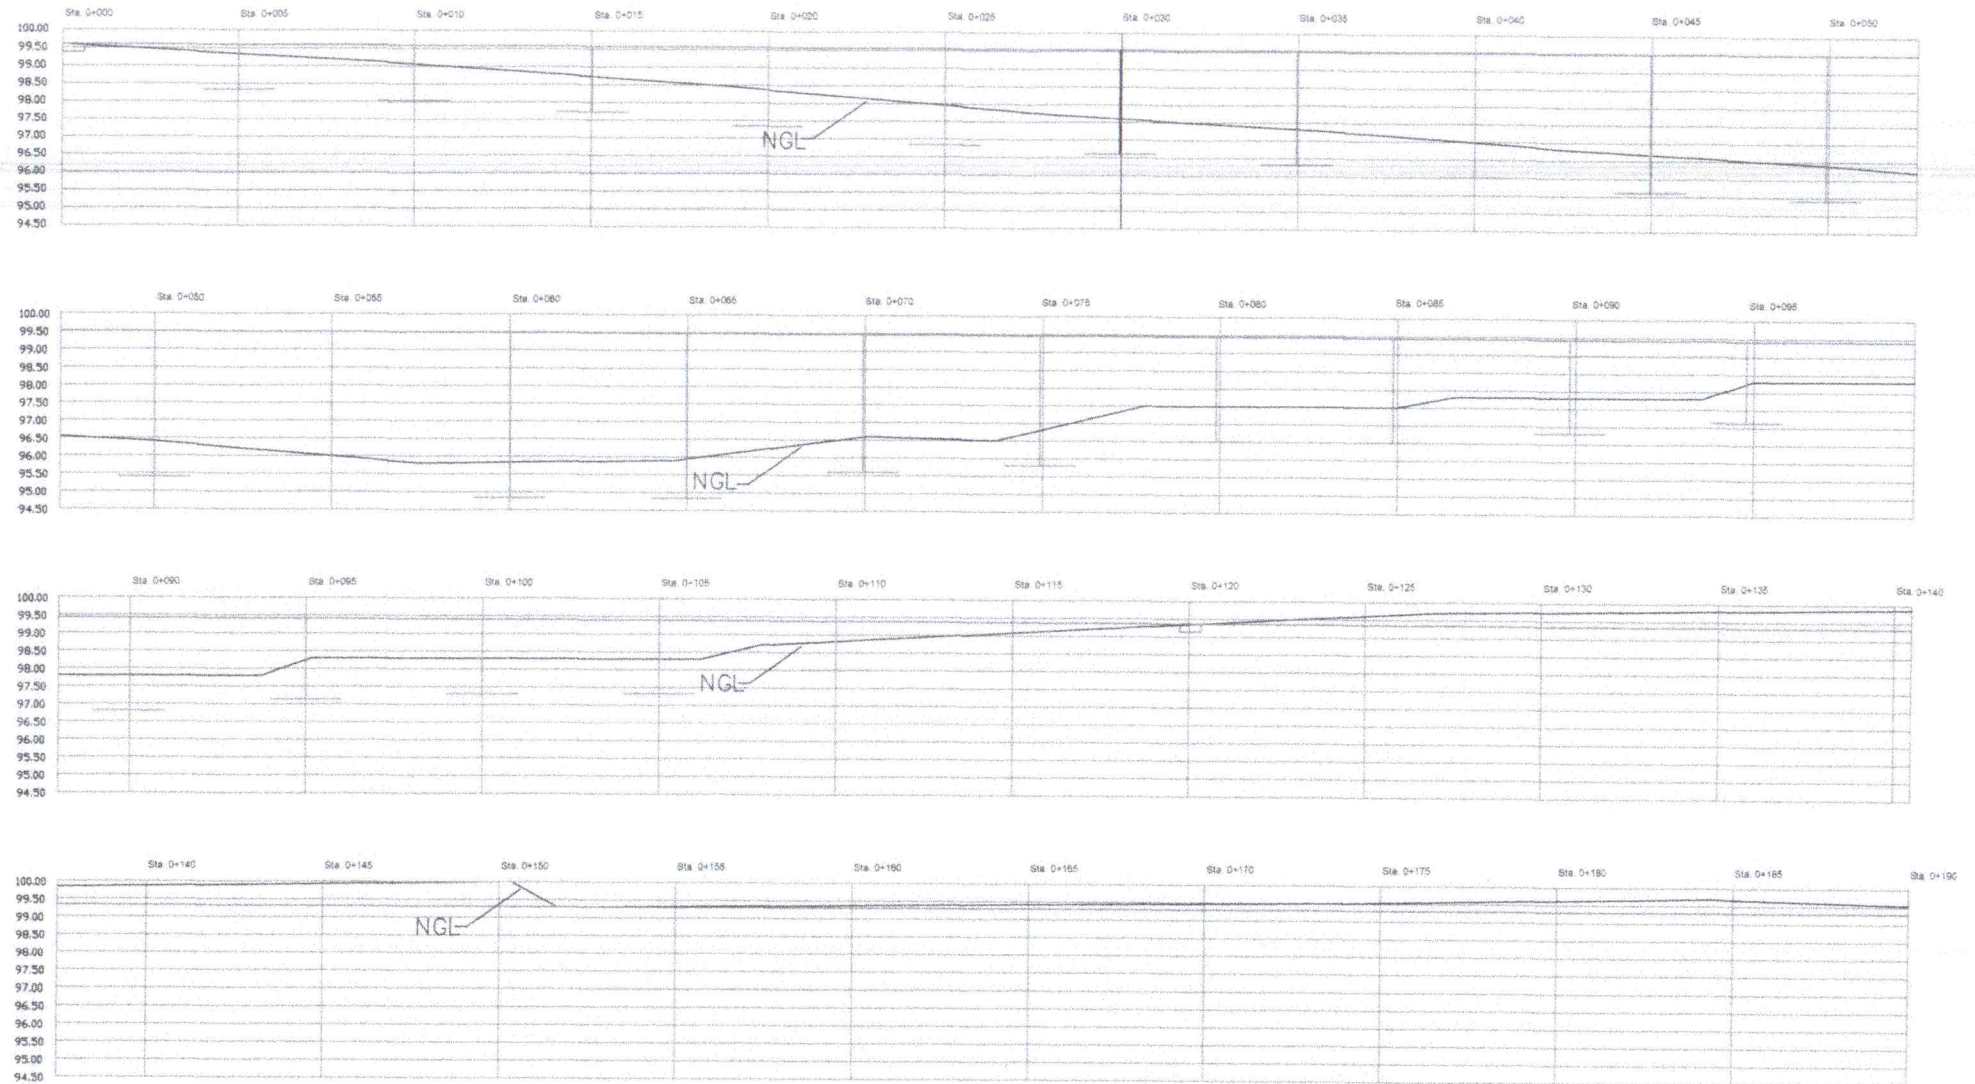

CHANNEL PROFILE
SCALE NTS



PREPARED FROM THE OFFICE OF THE:
REGIONAL AGRICULTURAL ENGINEERING DIVISION
REGIONAL FIELD OFFICE I
AGUILA ROAD, SEVILLA, SAN FERNANDO CITY, LA UNION

PROJECT TITLE
EXTENSION OF FULGOSINO
SWIP CANAL LINING
LOCATION: FULGOSINO, UMINGAN, PANGASINAN

PREPARED BY:
RAYNEL ELIEZER G. LEDDA, ABE
ENGINEER I NAED


CHECKED & REVIEWED BY:
JOYLENE G. BUNGUJUNG, ABE
CHIEF, EPOSS-NAED

RECOMMENDING APPROVAL:
DENNIS L. TACTAC, ABE
CHIEF, NAED


APPROVED:
NESTOR D. DOMENDEN, CESO IV
OIC - REGIONAL EXECUTIVE DIRECTOR

SHEET CONTENTS:
CHANNEL PROFILE
SHEET NO.:
2
7


PLAN OF ELEVATED FLUME SCALE NTS

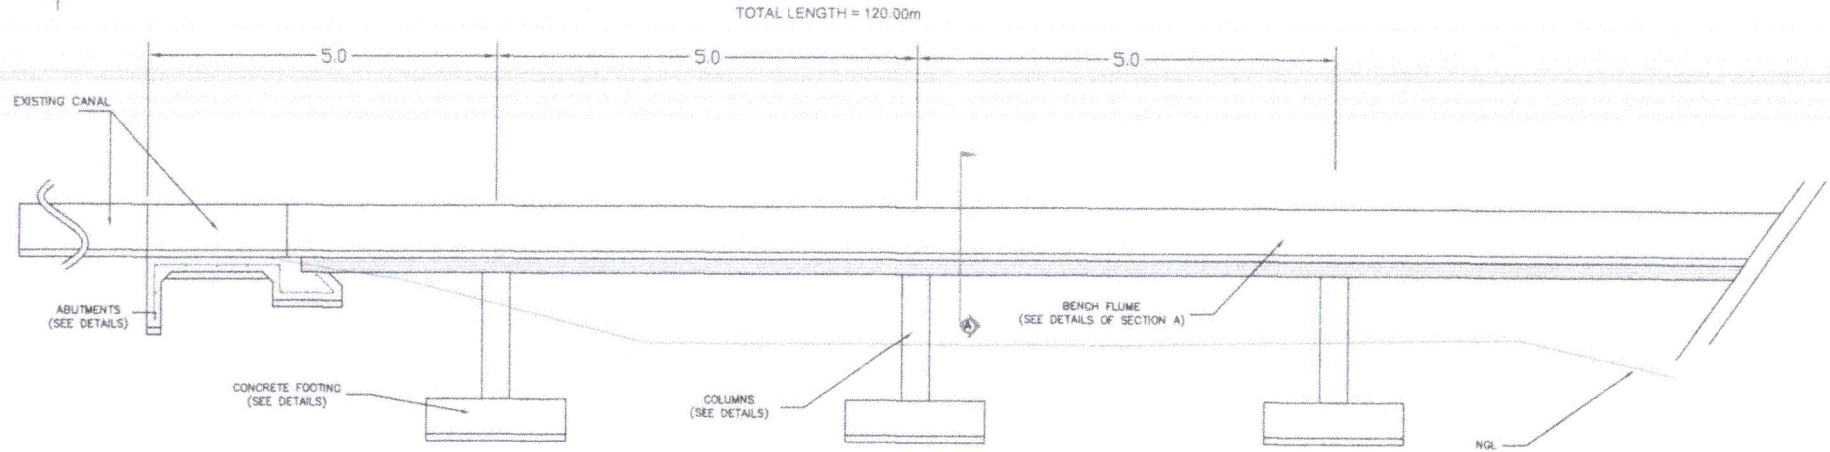

DETAILS OF CONCRETE BEAM SCALE NTS

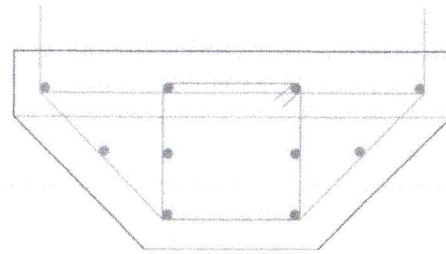

SECTION Z SCALE 1:12.5

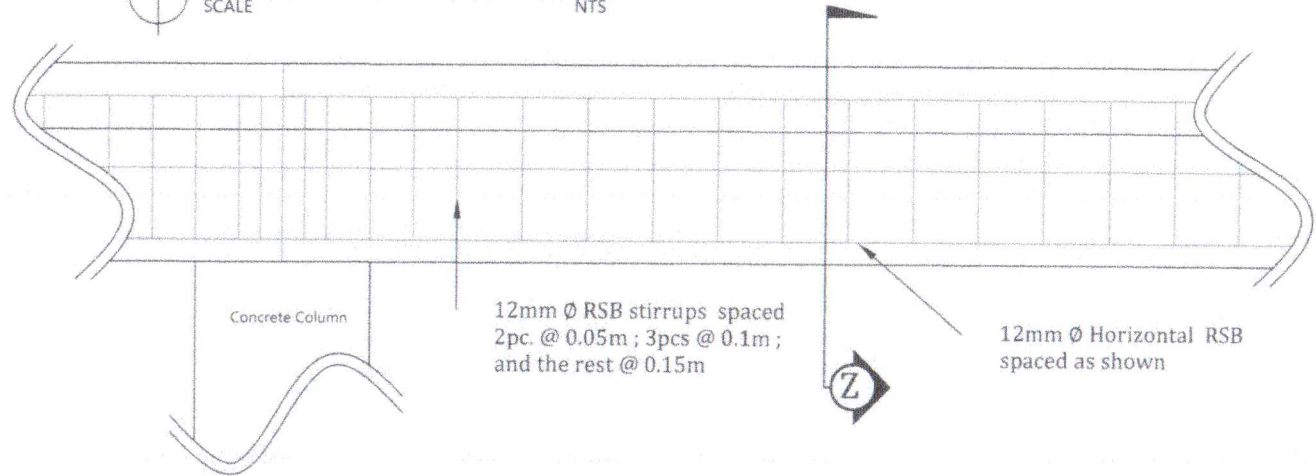

PREPARED FROM THE OFFICE OF THE
REGIONAL FIELD OFFICE I
AGUILA ROAD, SEVILLA, SAN FERNANDO CITY, LA UNION
REGIONAL AGRICULTURAL ENGINEERING DIVISION

PROJECT TITLE
EXTENSION OF FULGOSINO
SWIP CANAL LINING
LOCATION: FULGOSINO, UMINGAN, PANGASINAN

PREPARED BY:
RAYNEL ELIEZER G. LEDDA, ABE
ENGINEER I, RAED


CHECKED & REVIEWED BY:
JOYLENE G. BUNCHBONG, ABE
Chief, RAED

RECOMMENDING APPROVAL:
DENNIS L. TACTAC, ABE
CHIEF, RAED


APPROVED:
NESTOR D. DOMENDEN, CESO IV
OIC - REGIONAL EXECUTIVE DIRECTOR

SHEET CONTENTS:
PLAN OF FLUME
DETAILS OF BEAM
SHEET NO:
3
7


- RABD TO RE-PRINT A
COPY OF THE PROJECT
MARKER DETAILS WITH
LARGER FONT OF THE
DIMENSIONS TO BE USED
IN THE ACTUAL CONSTRUCTION.

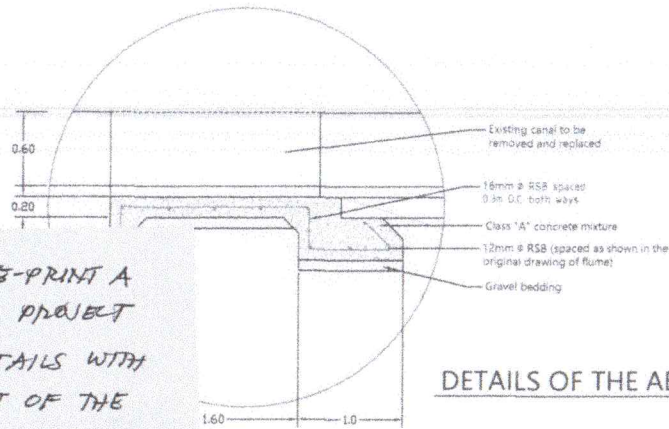


DETAILS OF THE ABUTMENTS

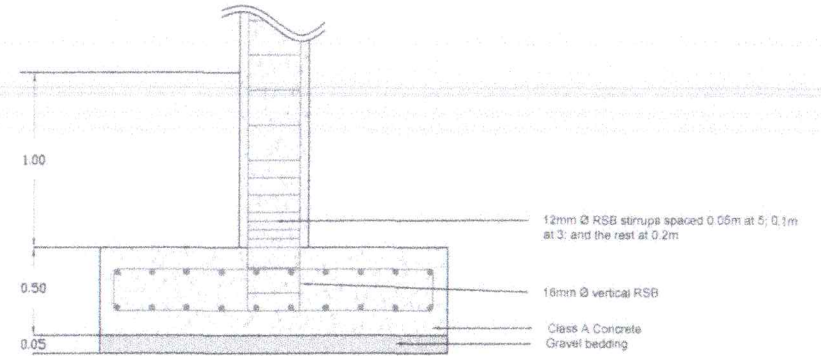


DETAILS OF CONCRETE FOOTING
SCALE NTS

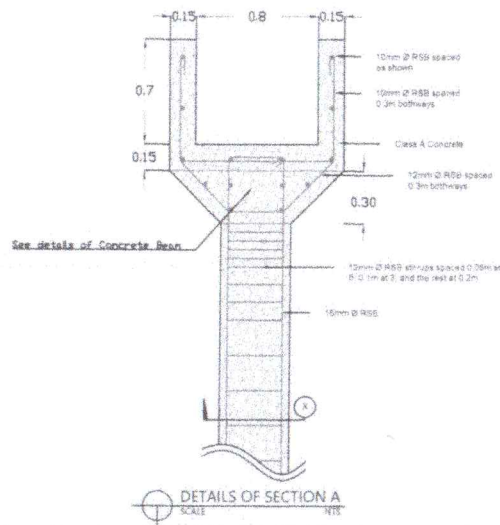

DETAILS OF SECTION A
SCALE NTS

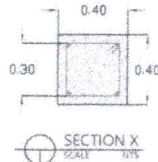

SECTION X
SCALE NTS

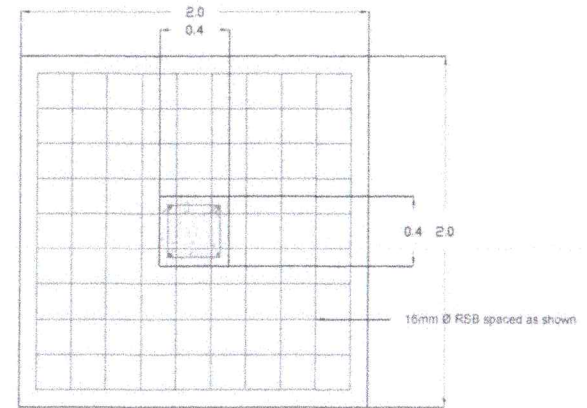

DETAILS OF CONCRETE FOOTING
SCALE NTS



PREPARED FROM THE OFFICE OF THE
REPUBLIC OF THE PHILIPPINES
DEPARTMENT OF AGRICULTURE
REGIONAL FIELD OFFICE I
AGUILA ROAD, SEVILLA, SAN FERNANDO CITY, LA UNION
REGIONAL AGRICULTURAL ENGINEERING DIVISION

PROJECT TITLE:
EXTENSION OF FULGOSINO
SWIP CANAL LINING
LOCATION: FULGOSINO, DUMIGAN, PANGASINAN



PREPARED BY:
RAYNEL ELIEZER G. LEDDA, ABE
ENGINEER I, RABD

CHECKED & REVIEWED BY:
JOYLENE G. BUNGUBUNG, ABE
CHIEF, FPD-S-RABD

RECOMMENDING APPROVAL:
DENNIS I. TACTAC, ABE
CHIEF, RABD

APPROVED:
NESTOR D. DOMENDEN, CESO IV
OIC - REGIONAL EXECUTIVE DIRECTOR

SHEET CONTENTS:
DETAILS OF FOOTING
DETAILS OF ABUTMENTS
CROSS SECTION OF FLUME
SHEET NO.:
4
7

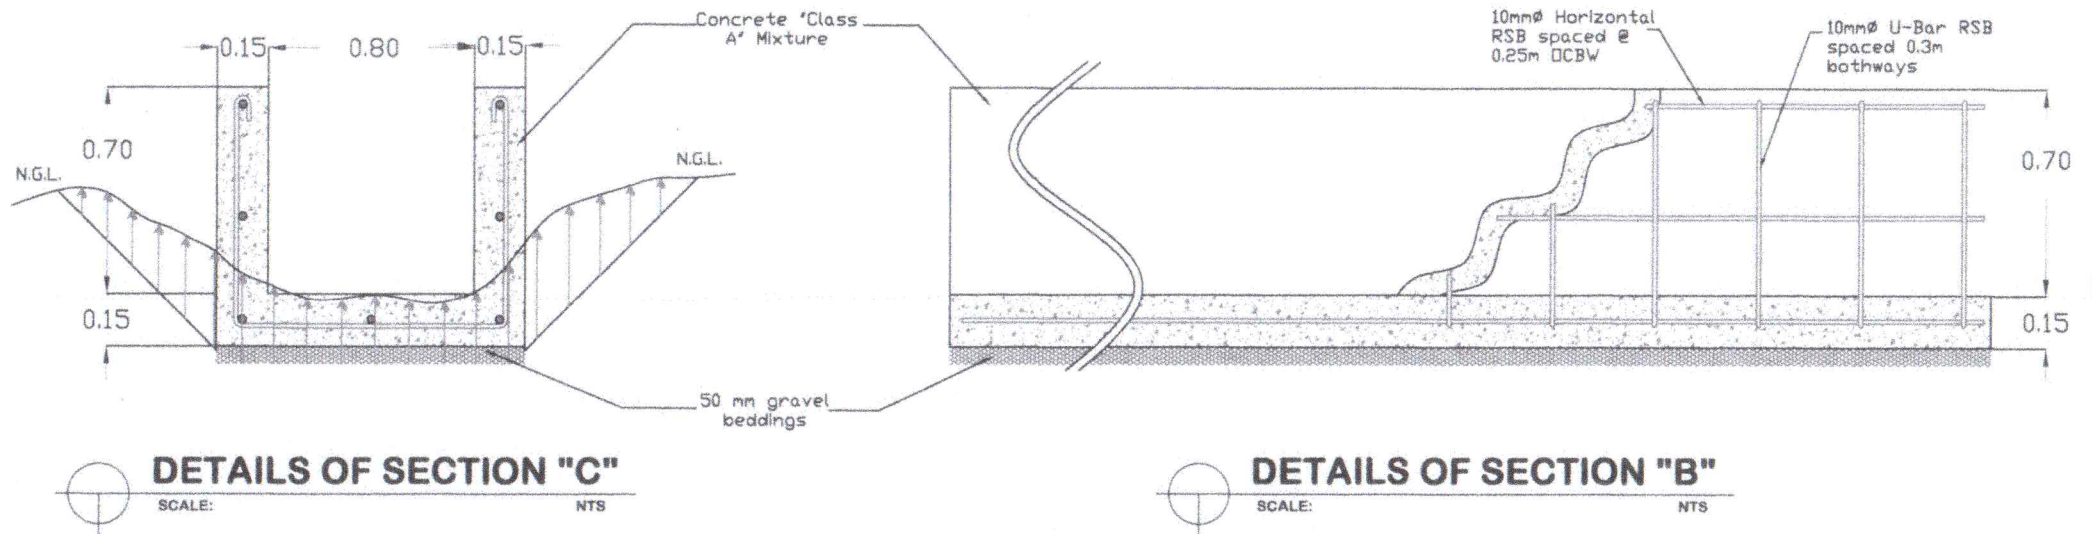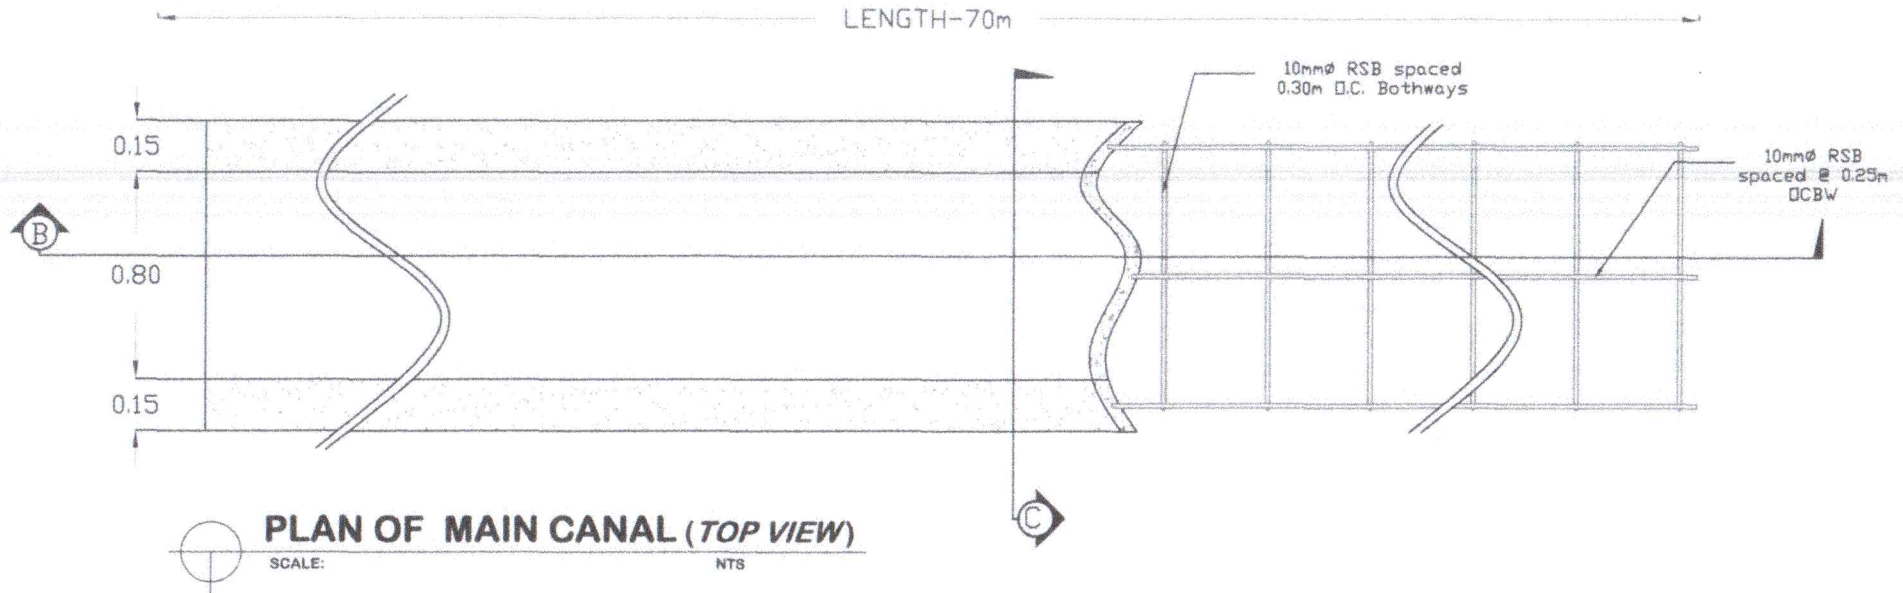

PREPARED FROM THE OFFICE OF THE
REPUBLIC OF THE PHILIPPINES
DEPARTMENT OF AGRICULTURE
REGIONAL FIELD OFFICE I
AGUILA ROAD, SEVILLA, SAN FERNANDO CITY, LA UNION
REGIONAL AGRICULTURAL ENGINEERING DIVISION

PROJECT TITLE
**EXTENSION OF FULGOSINO
SWIP CANAL LINING**
LOCATION: FULGOSINO, UMINGAN, PANGASINAN

PREPARED BY:
RAYNEL ELIEZER G. LEDDA, ABE
ENGINEER I, RAED


CHECKED & REVIEWED BY:
JOYLENE G. BUNCUBUNG, ABE
CHIEF, RAED

RECOMMENDING APPROVAL:
DENNIS I. TACTAC, ABE
CHIEF, RAED

APPROVED:
NESTOR D. DOMENDEN, CESO IV
OIC, REGIONAL EXECUTIVE DIRECTOR

SHEET CONTENTS
PLAN OF MAIN CANAL
SHEET NO.: **5**
7


LENGTH-1500m

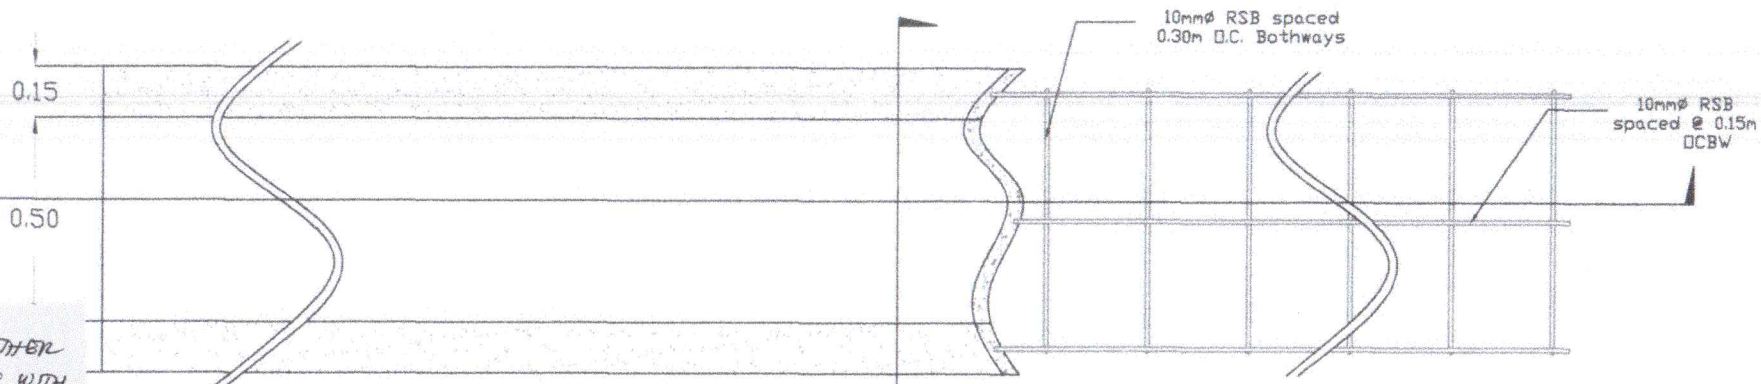**PLAN OF LATERAL CANAL (TOP VIEW)**

SCALE:

NTS

-RABO TO PRINT ANOTHER COPY OF THE DETAILS WITH LARGER FONT OF SPECIFICATIONS TO BE USED IN THE ACTUAL CONSTRUCTION.

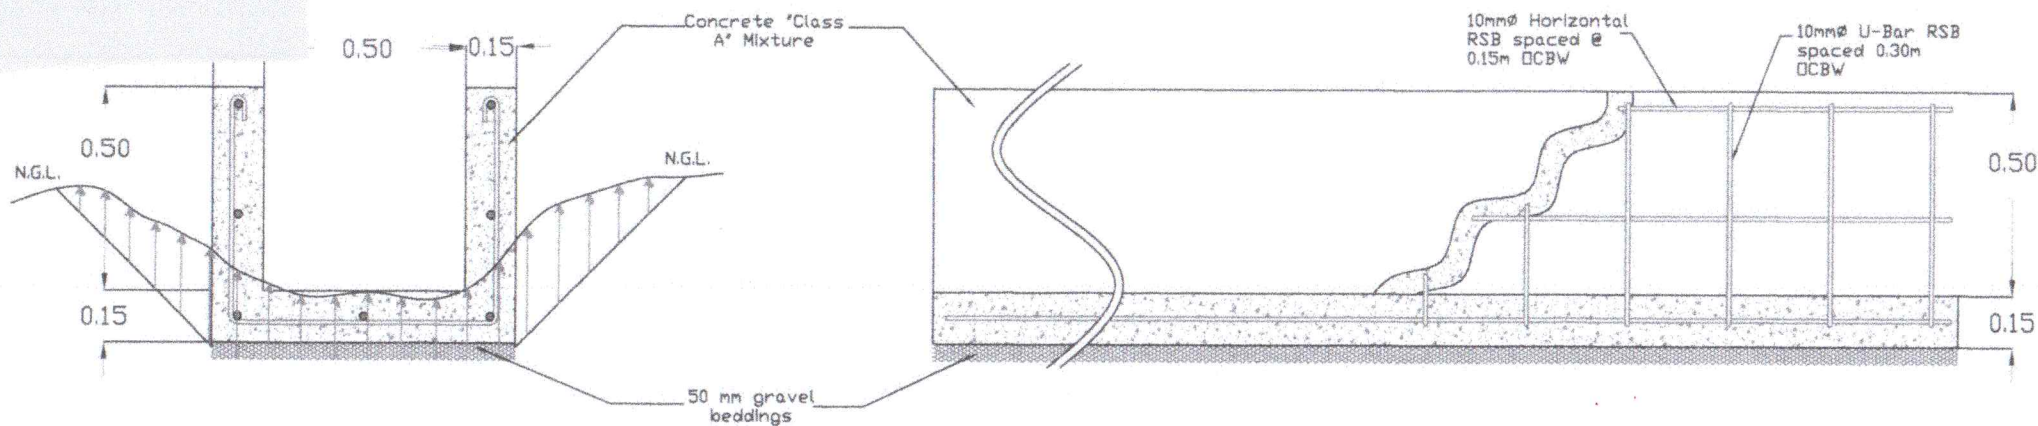**DETAILS OF SECTION "C"**

SCALE:

NTS

DETAILS OF SECTION "B"

SCALE:

NTS



PREPARED FROM THE OFFICE OF THE:

REPUBLIC OF THE PHILIPPINES
DEPARTMENT OF AGRICULTURE
REGIONAL FIELD OFFICE I
AGUILA ROAD, SEVILLA, SAN FERNANDO CITY, LA UNION

REGIONAL AGRICULTURAL ENGINEERING DIVISION

PROJECT TITLE:

EXTENSION OF FULGOSINO
SWIP CANAL LINING

LOCATION: FULGOSINO, UMINGAN, PANGASINAN

PREPARED BY:

RAYNEL ELIEZER G. LEDDA, ABE
ENGINEER I RABO

CHECKED & REVIEWED BY:

JOYLENE G. BONGUBING, ABE
CHIEF, RABO

RECOMMENDING APPROVAL:

DENNIS I. TACTAC, ABE
CHIEF, RABO

APPROVED:




NESTOR D. DOMENDEN, CESO IV
OIC - REGIONAL EXECUTIVE DIRECTOR

SHEET CONTENTS:

PLAN OF LATERAL CANAL

SHEET NO.:

6
7

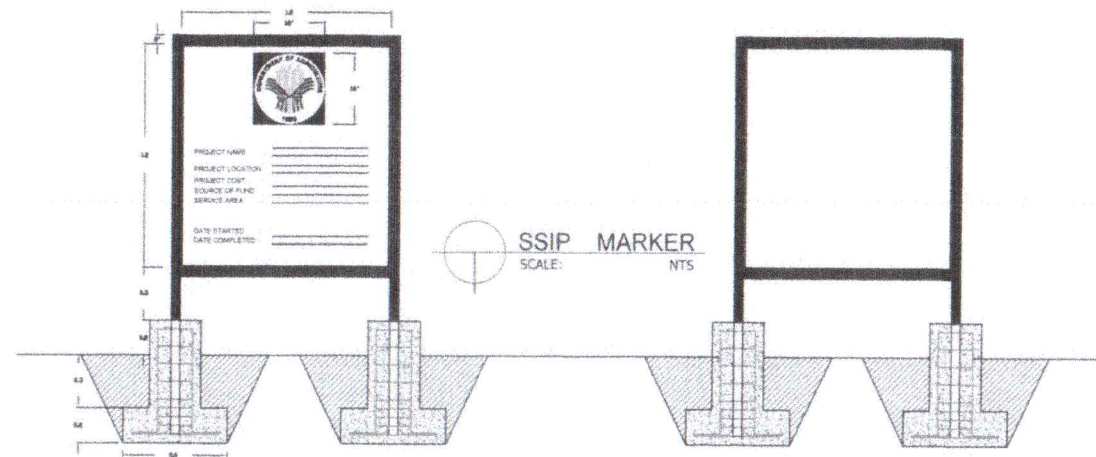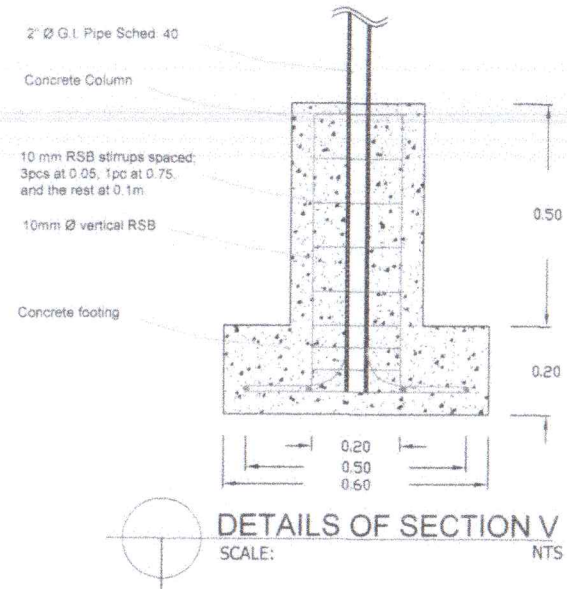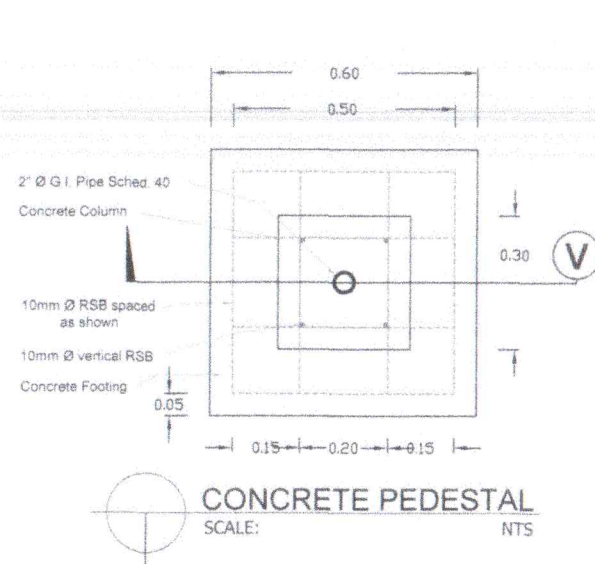

PREPARED FROM THE OFFICE OF THE
REPUBLIC OF THE PHILIPPINES
DEPARTMENT OF AGRICULTURE
REGIONAL FIELD OFFICE 1
AGUILA ROAD, SEVILLA, SAN FERNANDO CITY, LA UNION
REGIONAL AGRICULTURAL ENGINEERING DIVISION

PROJECT TITLE:
**EXTENSION OF FULGOSINO
SWIP CANAL LINING**

LOCATION: FULGOSINO, UMIANGAN, PANGASINAN

PREPARED BY:
RAYNEL ELIEZER G. LEDDA, ABE
ENGINEER I, RAED

CHECKED & REVIEWED BY:
JOYLENE Q. BUNCUBUNG, ABE
Chief, RMES-RAED

RECOMMENDING APPROVAL:
DENNIS I. TACTAC, ABE
Chief, RAED

APPROVED:
NESTOR D. DOMENDEN, CESO IV
OIC - REGIONAL EXECUTIVE DIRECTOR

SHEET CONTENTS:
PROJECT MARKER

SHEET NO.:
7