



SITE DEVELOPMENT PLAN

NOT

TO


SCALE

PROPOSED EXTENSION OF CANAL LINING


BRGY. TUPA, AGNO, PANGASINAN

Legend


- Access Road (7km from Municipal Hall to site)
- Agno
- CY 2021 Canal Lining-For Construction
- Hall
- Proposed extension of canal lining
- Service Area
- Source

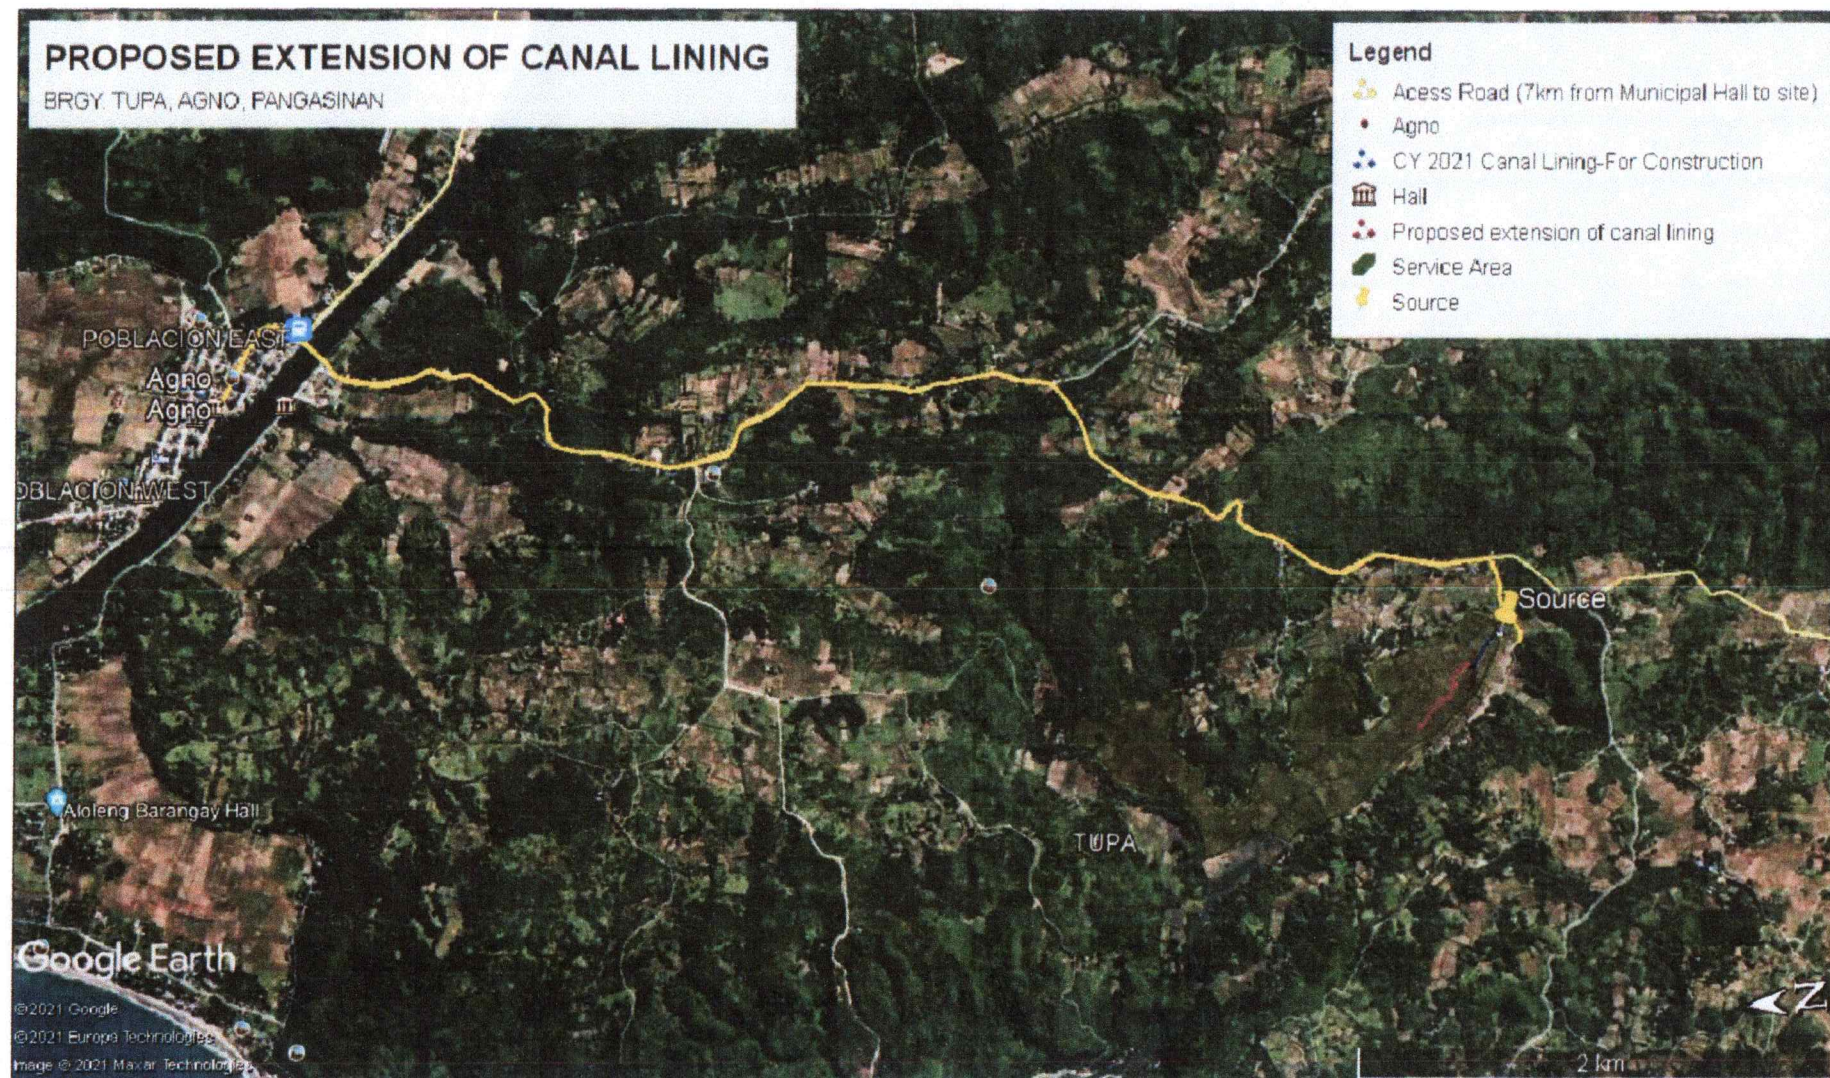


PREPARED FROM THE OFFICE OF THE  DEPARTMENT OF AGRICULTURE REGIONAL FIELD OFFICE NO. 1 REGIONAL AGRICULTURAL ENGINEERING DIVISION	PROJECT TITLE IMPROVEMENT OF GAYUN-GAYUN DD CANAL LINING LOCATION: BRGY TUPA, AGNO, PANGASINAN	PREPARED BY  CHRISTOPHER P. TIBOC, ABE Engineer II-RAED	CHECKED & REVIEWED BY  JOYLENE C. BUNGURONG, ABE Senior Chief District Engineer	RECOMMENDING APPROVAL  DENNIS I. TACTAC, ABE Chief RAED	APPROVED  NESTOR D. DOMENDEN, CESO IV District Agricultural Executive Director	SHEET CONTENTS SITE DEVELOPMENT PLAN	SHEET NO. 1 3
--	---	--	--	--	---	--	--

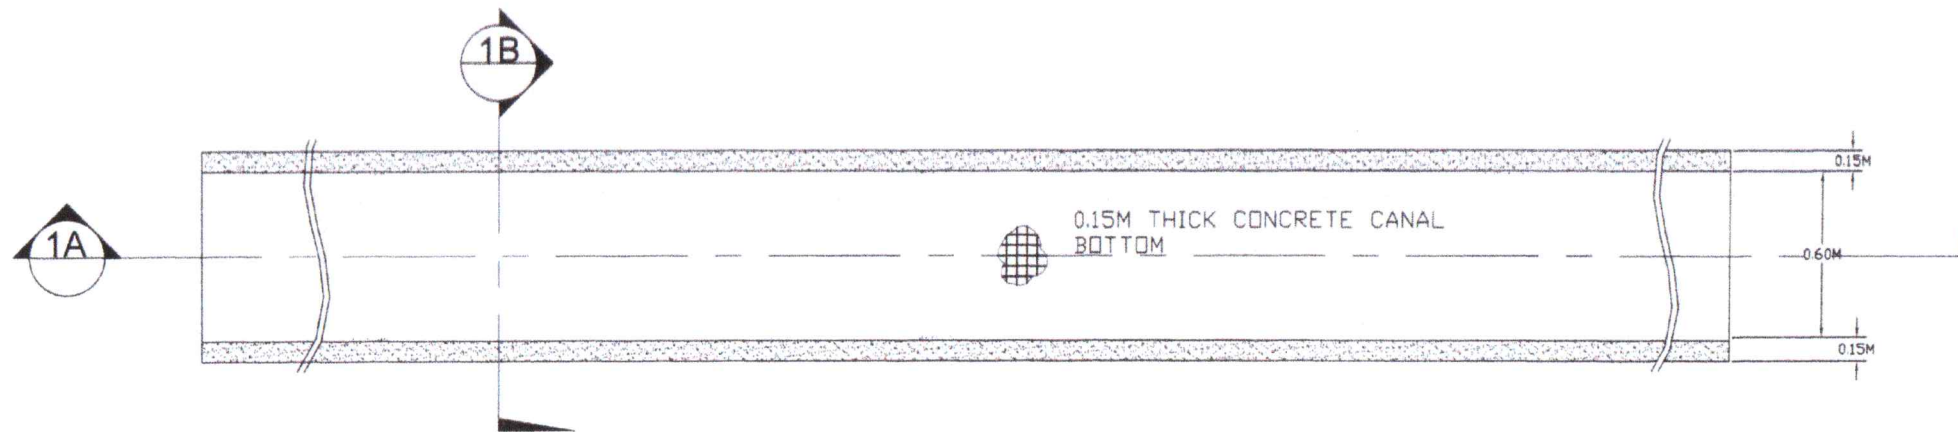




PLAN OF CONCRETE CANAL
NOT TO SCALE

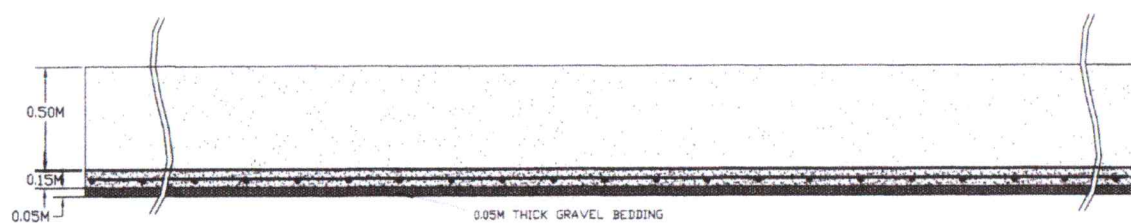

SECTION "1A"
NOT TO SCALE

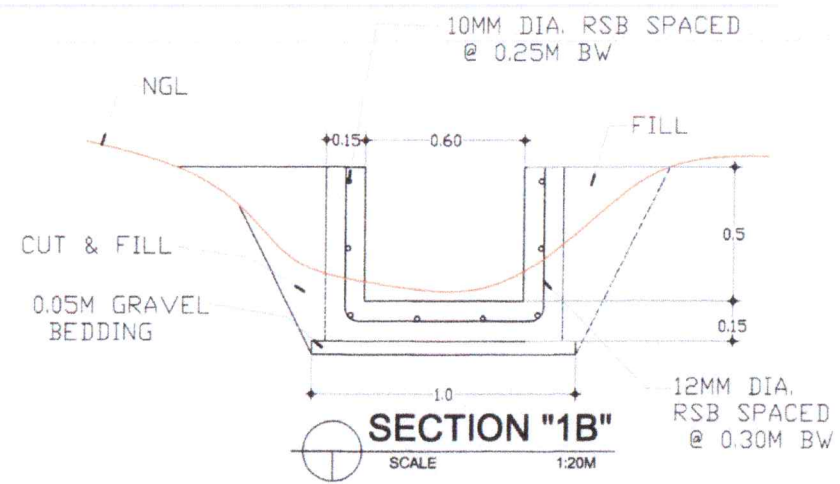

PREPARED FROM THE OFFICE OF THE  DEPARTMENT OF AGRICULTURE REGIONAL FIELD OFFICE NO. 3 REGIONAL AGRICULTURAL ENGINEERING DIVISION	PROJECT TITLE IMPROVEMENT OF GAYUN-GAYUN DD CANAL LINING	PREPARED BY  CHRISTOPHER P. TIBOC, ABE Engineer-U-RAED	CHECKED & REVIEWED BY  JOYLENE G. BUNGBUNG, ABE Senior Engineer-RAED	RECOMMENDING APPROVAL  DENNIS I. TACTAC, ABE Chief, RAED	APPROVED  NESTOR D. DOMENDEN, CESO IV OIC Regional Executive Director	SHEET CONTENTS PLAN OF CONCRETE CANAL	SHEET NO. 2 3
---	--	---	---	---	--	--	---------------------

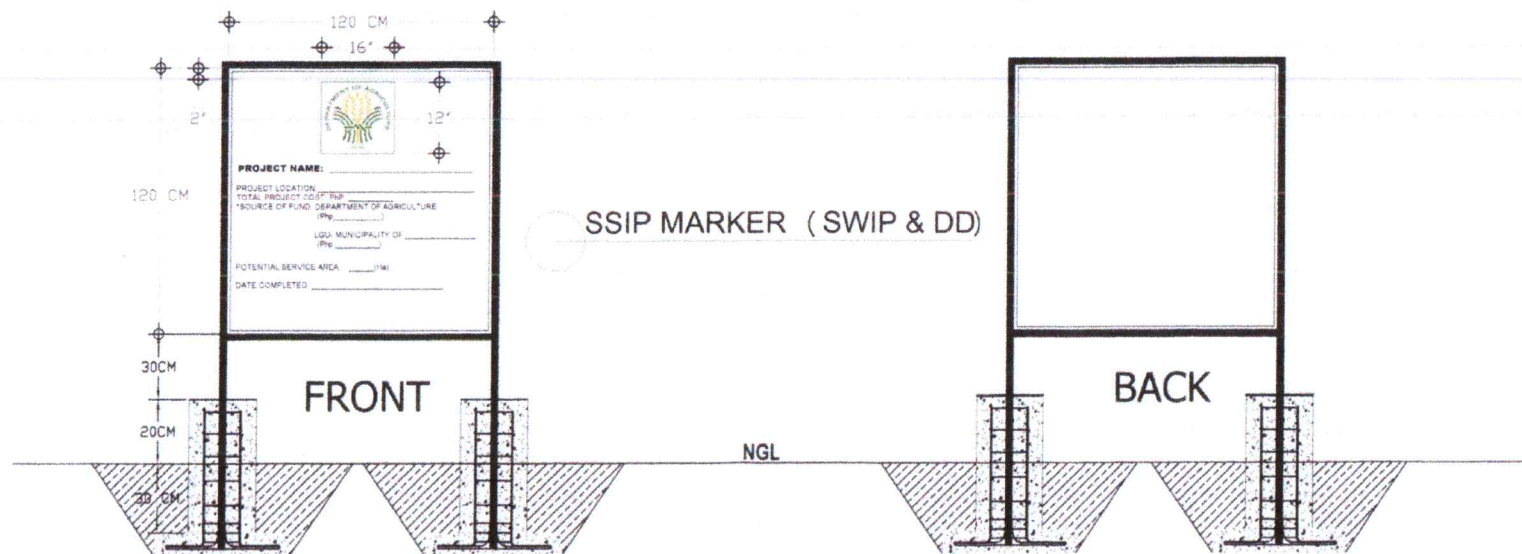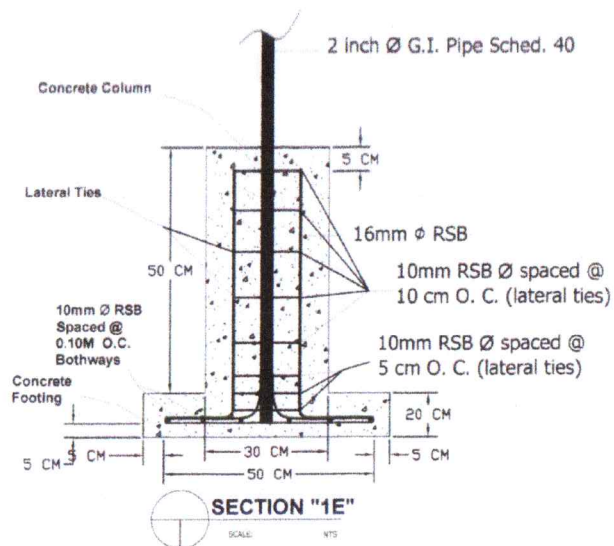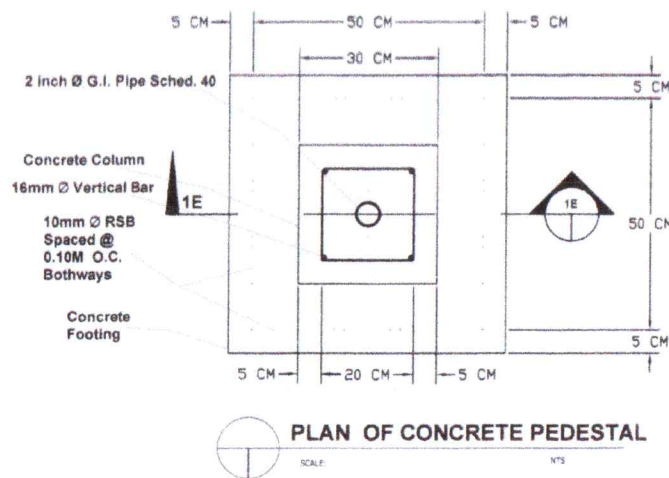

PREPARED FROM THE OFFICE OF THE DEPARTMENT OF AGRICULTURE REGIONAL FIELD OFFICE NO. 1 REGIONAL AGRICULTURAL ENGINEERING DIVISION	PROJECT TITLE IMPROVEMENT OF GAYUN-GAYUN DD CANAL LINING	PREPARED BY CHRISTOPHER P. TIBOC, ABE Engineer II-R&ED	CHECKED & REVIEWED BY JOYLENE G. BUNCUBUNG, ABE Engineer II-R&ED	RECOMMENDING APPROVAL DENNIS L. TACTAC, ABE Engineer II-R&ED	APPROVED NESTOR D. DOMENDEN, CESO IV District Engineer	SHEET CONTENTS	SHEET NO. 3 3
--	--	---	---	---	---	----------------	-----------------------------------